

ULICA ANTE TRUMBIĆA  
PEHD 110, DIONICA 0+000.00-0+214.06

ULICA ANTE TRUMBIĆA


Distributivni vodovod  
PEHD Ø110, NP16

SPECIFIKACIJA - ZK 3  
TOČKA 9

RED. BROJ	OPIS KOMADA	DN (mm)	PN (bar)	DULJINA Ili KUT	KOM.
1.	COMBI IV	DN100	16		1
2.	TELESKOPSKA GARNITURA			1300-1900	4
3.	ULIČNA KAPA				4
4.	PRIRUBNICA SISTEM "2000"	DN 100 / Ø110	16		2
5.	MDK	DN100	16		1
6.	FF L=800mm	DN100	16		4
7.	X	DN100	16		2

SPECIFIKACIJA - ZK 1  
TOČKA 1

RED. BROJ	OPIS KOMADA	DN (mm)	PN (bar)	DULJINA Ili KUT	KOM.
1.	COMBI III	DN150	16		1
2.	TELESKOPSKA GARNITURA			1300-1900	4
3.	ULIČNA KAPA				4
4.	PRIRUBNICA SISTEM "2000"	DN 100 / Ø110	16		1
5.	EBS	DN 150	16		2
6.	MDK	DN150	16		1
7.	FF L=800mm	DN150 / 100	16		2
8.	FFR	DN150 / 100	16		1

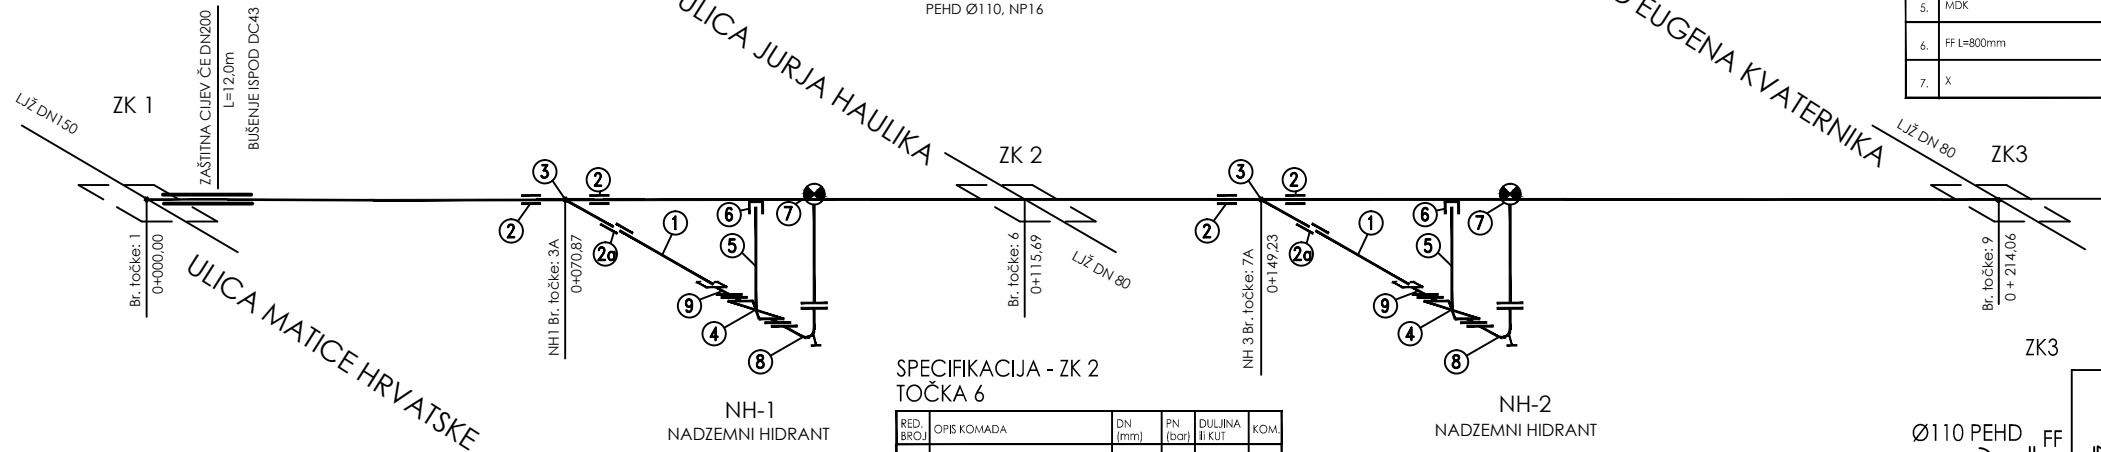

SPECIFIKACIJA - ZK 2  
TOČKA 6

RED. BROJ	OPIS KOMADA	DN (mm)	PN (bar)	DULJINA Ili KUT	KOM.
1.	COMBI IV	DN150	16		1
2.	TELESKOPSKA GARNITURA			1300-1900	4
3.	ULIČNA KAPA				4
4.	PRIRUBNICA SISTEM "2000"	DN 100 / 110	16		2
5.	MDK	DN150	16		1
6.	EBS	DN 160 / 150	16		2
7.	FFR	DN150 / 100	16		1
8.	FF L=800mm	DN150	16		2
9.	FF L=800mm	DN100	16		2

SPECIFIKACIJA - Nadzemni hidrant

RED. BROJ	OPIS KOMADA	DN (mm)	PN (bar)	DULJINA Ili KUT	KOM.
1.	PEHD - CJEV DULJINE PO POTREBI	Ø90	16	po potrebi	1
2.	PEHD - ELEKTROSPONJICA	Ø110	16		2
2a.	PEHD - ELEKTROSPONJICA	Ø90	16		1
3.	PEHD - T.KOMAD Ø110x90x110	Ø110/Ø90	16	90°	1
4.	PREDVENTIL HIDRANTA PRIRUBNIČKI	DN80	16	280	1
5.	TELESKOPSKA GARNITURA			1300-1900	1
6.	ULIČNA KAPA				1
7.	NADZEMNI HIDRANT, TIP "BAROK"	80	16	1500	1
8.	N - KOMAD PRIRUBNIČKI	80	16		1
9.	PRIRUBNICA SISTEM "2000"	DN80/Ø90	16	95	1

